






Echelle 1/50

# BAT.1à20&24à39 FACADE ARRIERE T3+V & T4+V



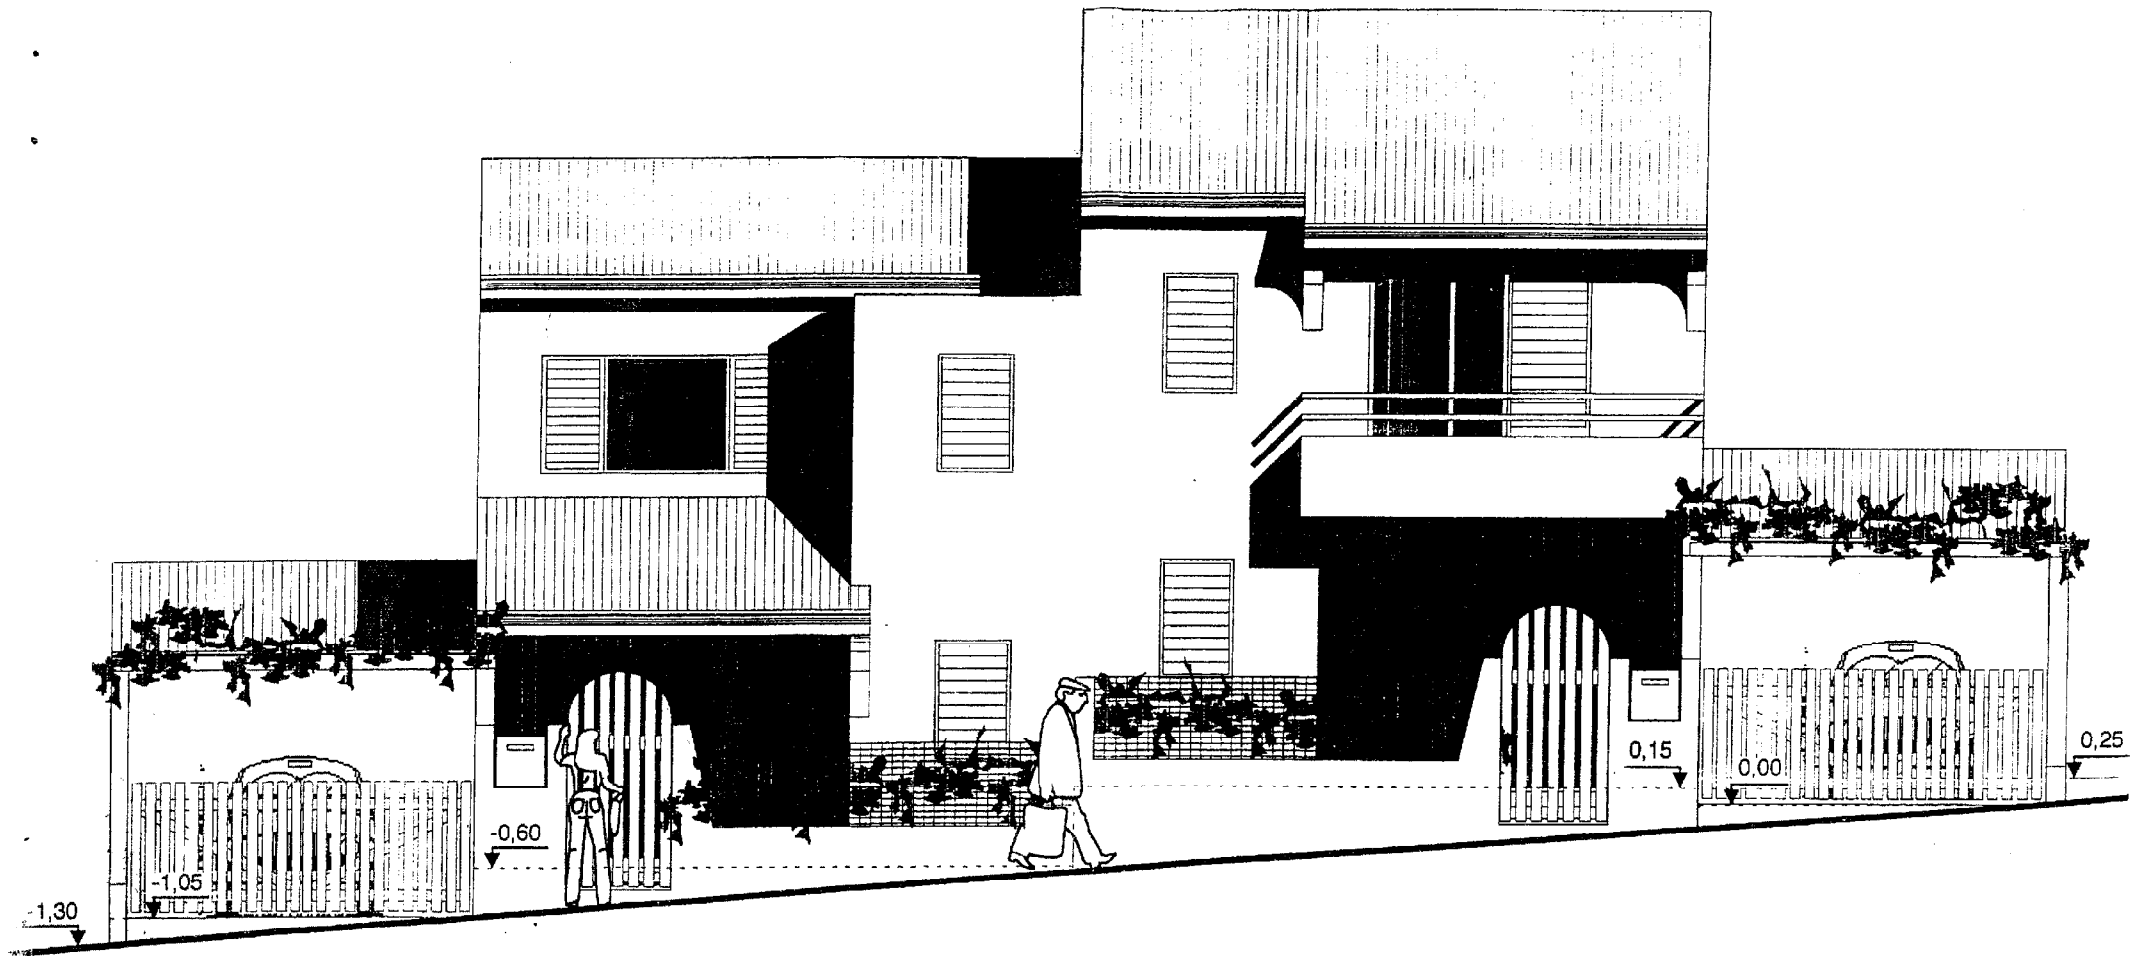

Echelle 1/50

# BAT.1à20&24à39

## FACADE SUR RUE T3+V & T4+V

