





Documents Techniques

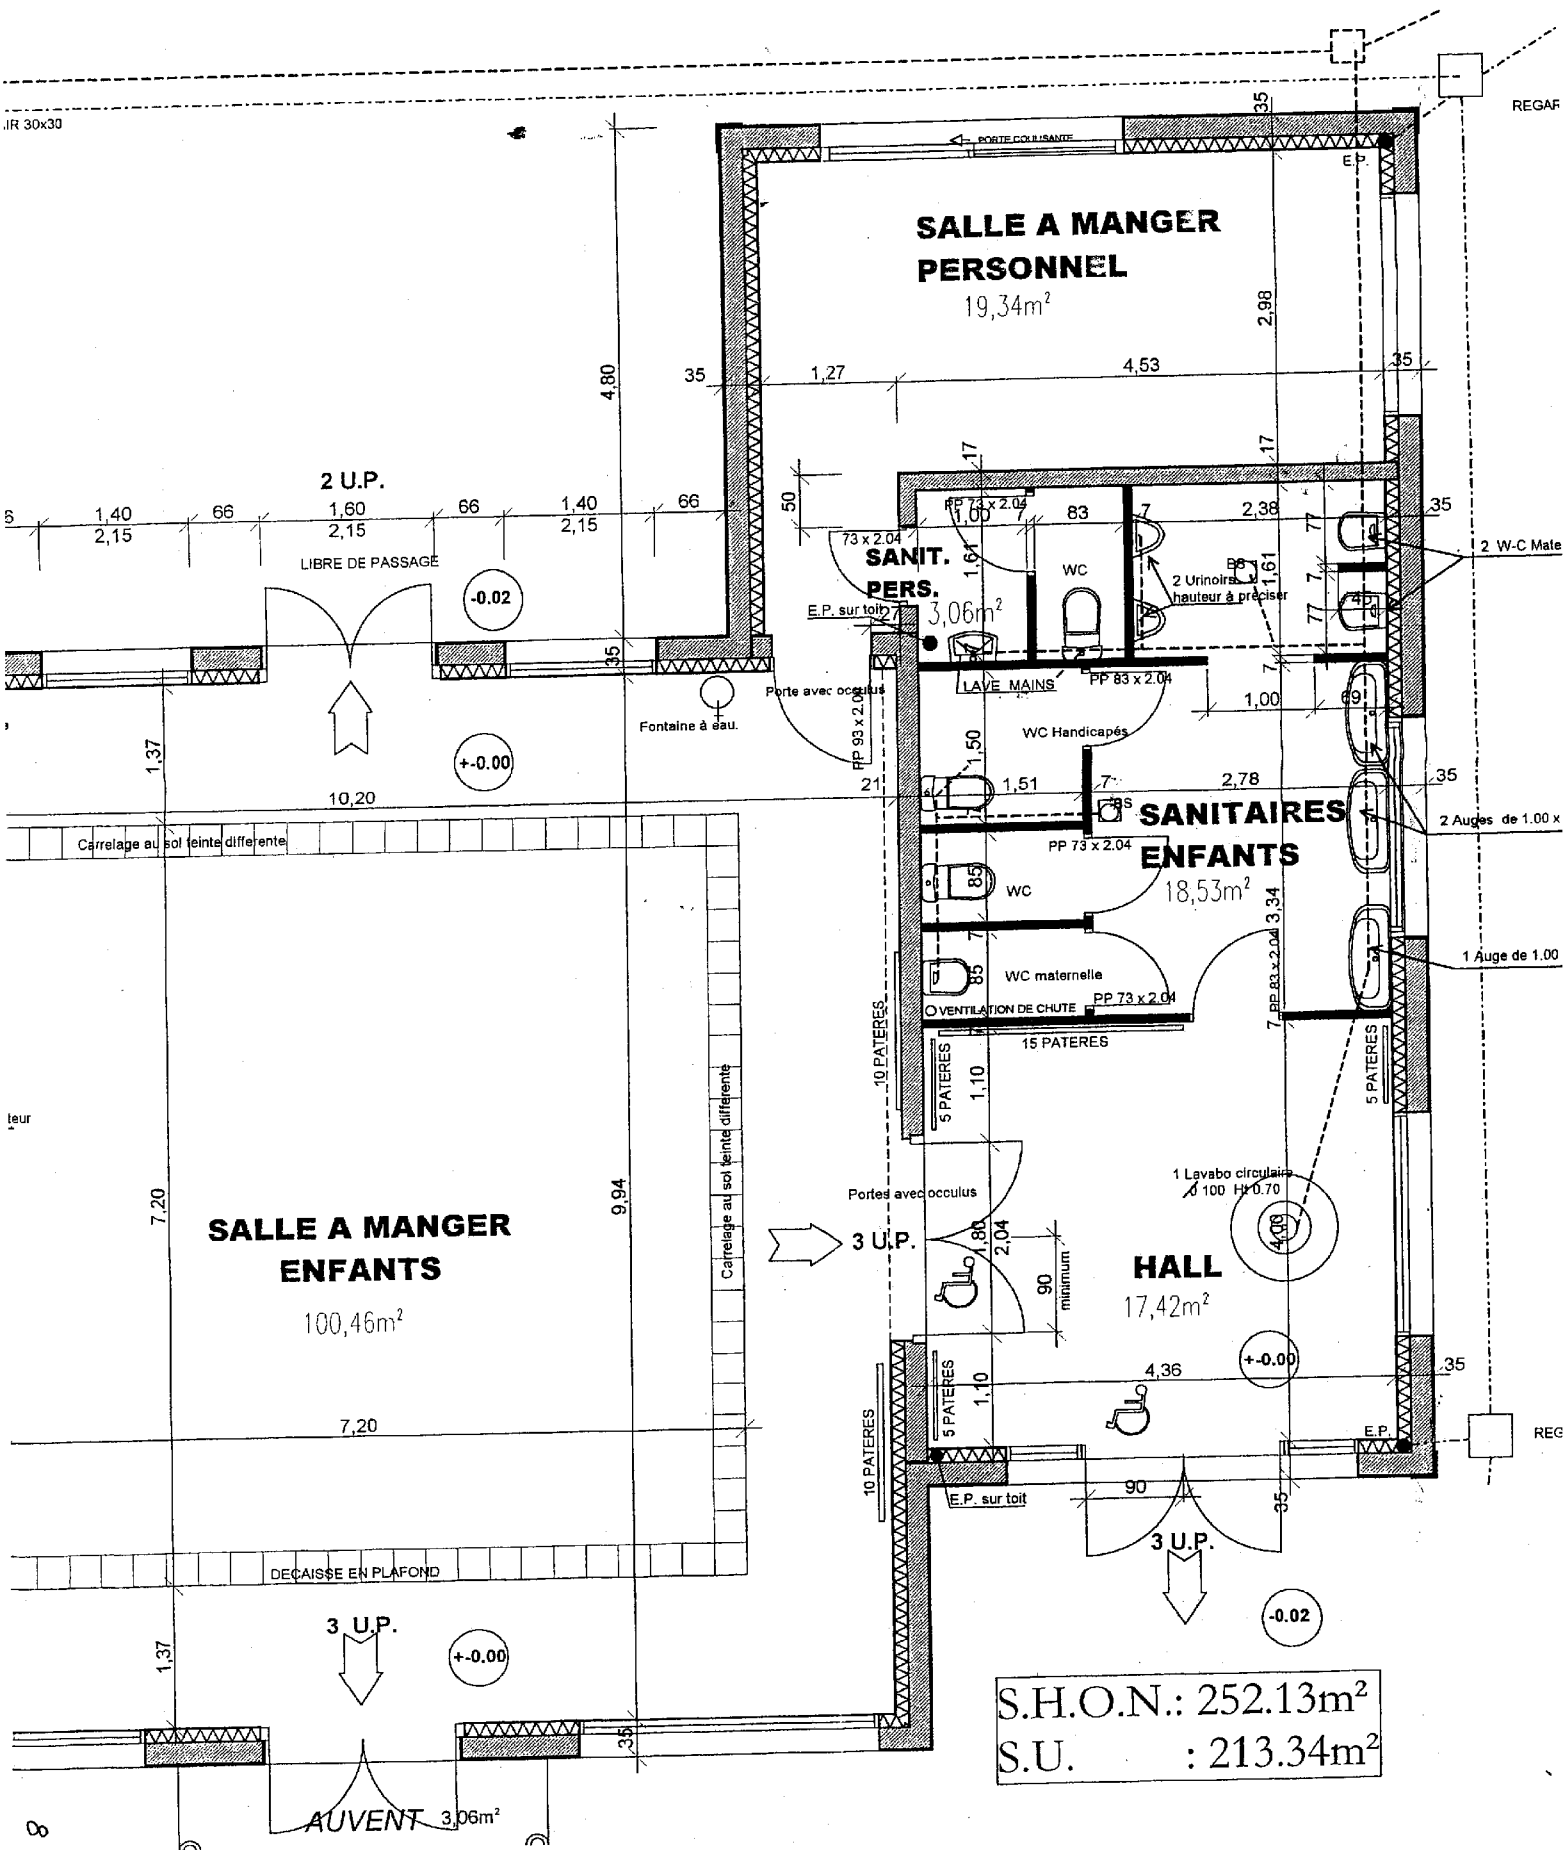

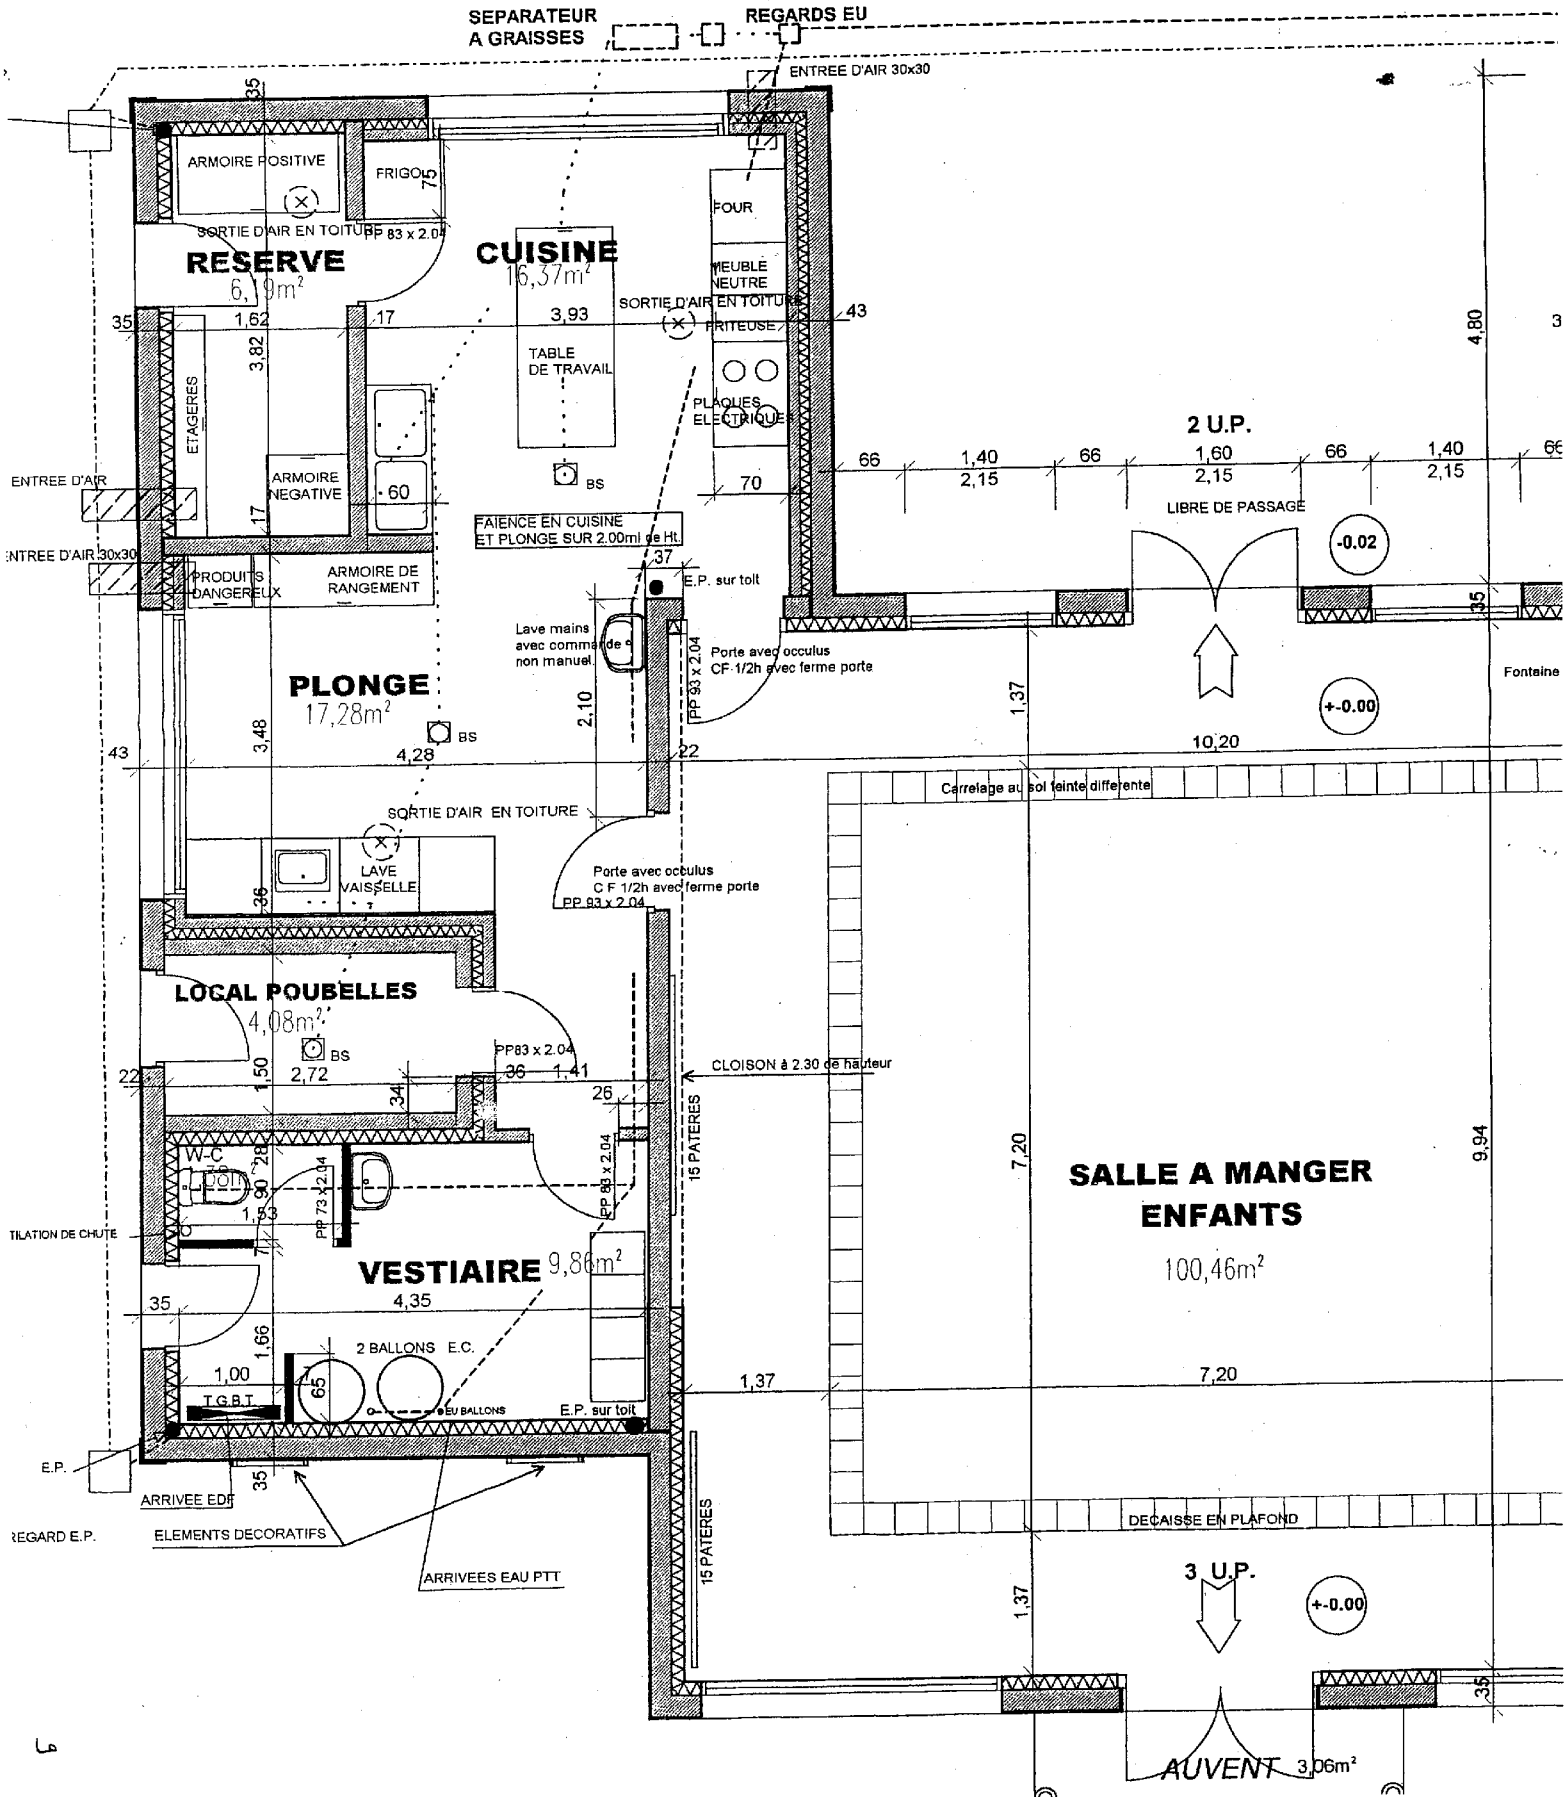


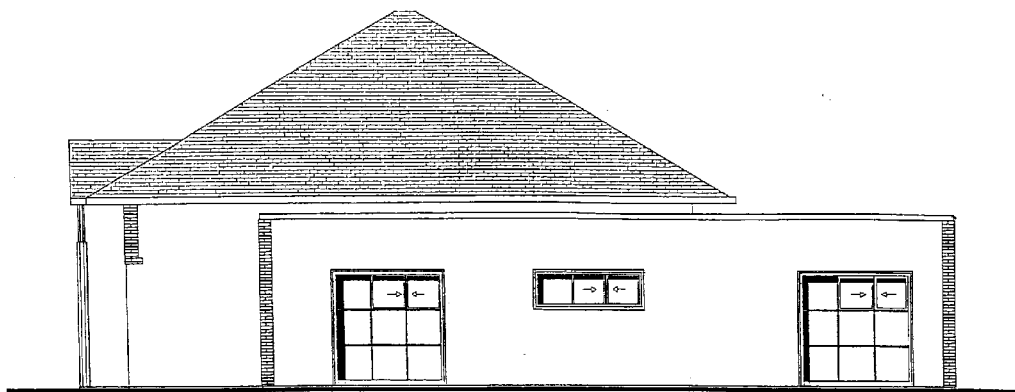

FACADE OUEST Ech: 1/100

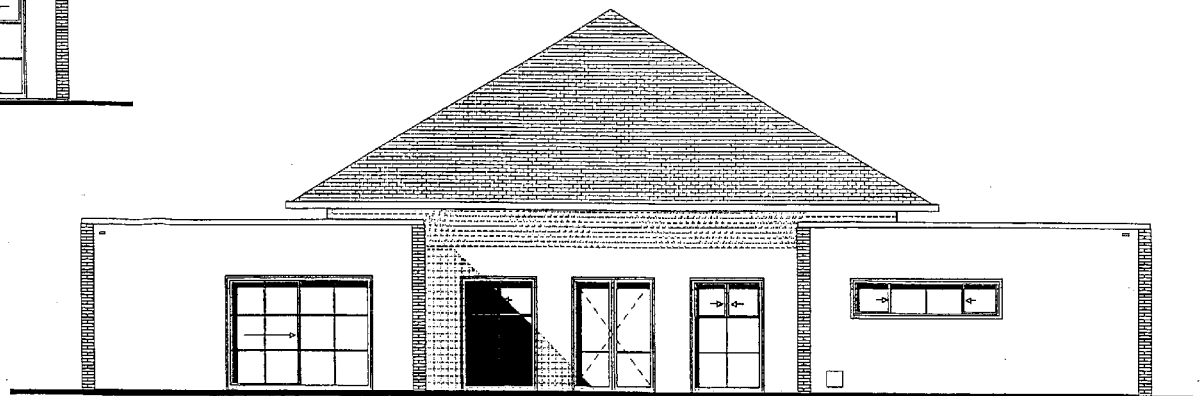

FACADE SUD Ech : 1/100

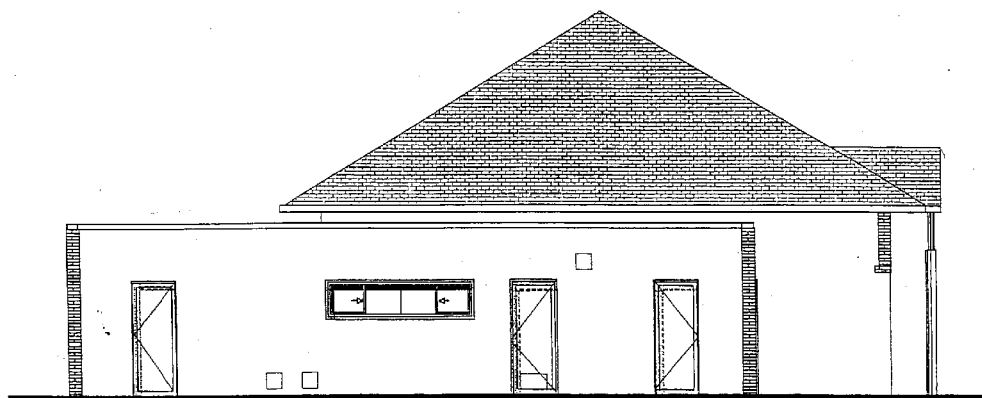

FACADE EST Ech: 1/100



FACADE NORD Ech: 1/100

DT 5

