





DOCUMENT TECHNIQUE DT4 (PLANS)

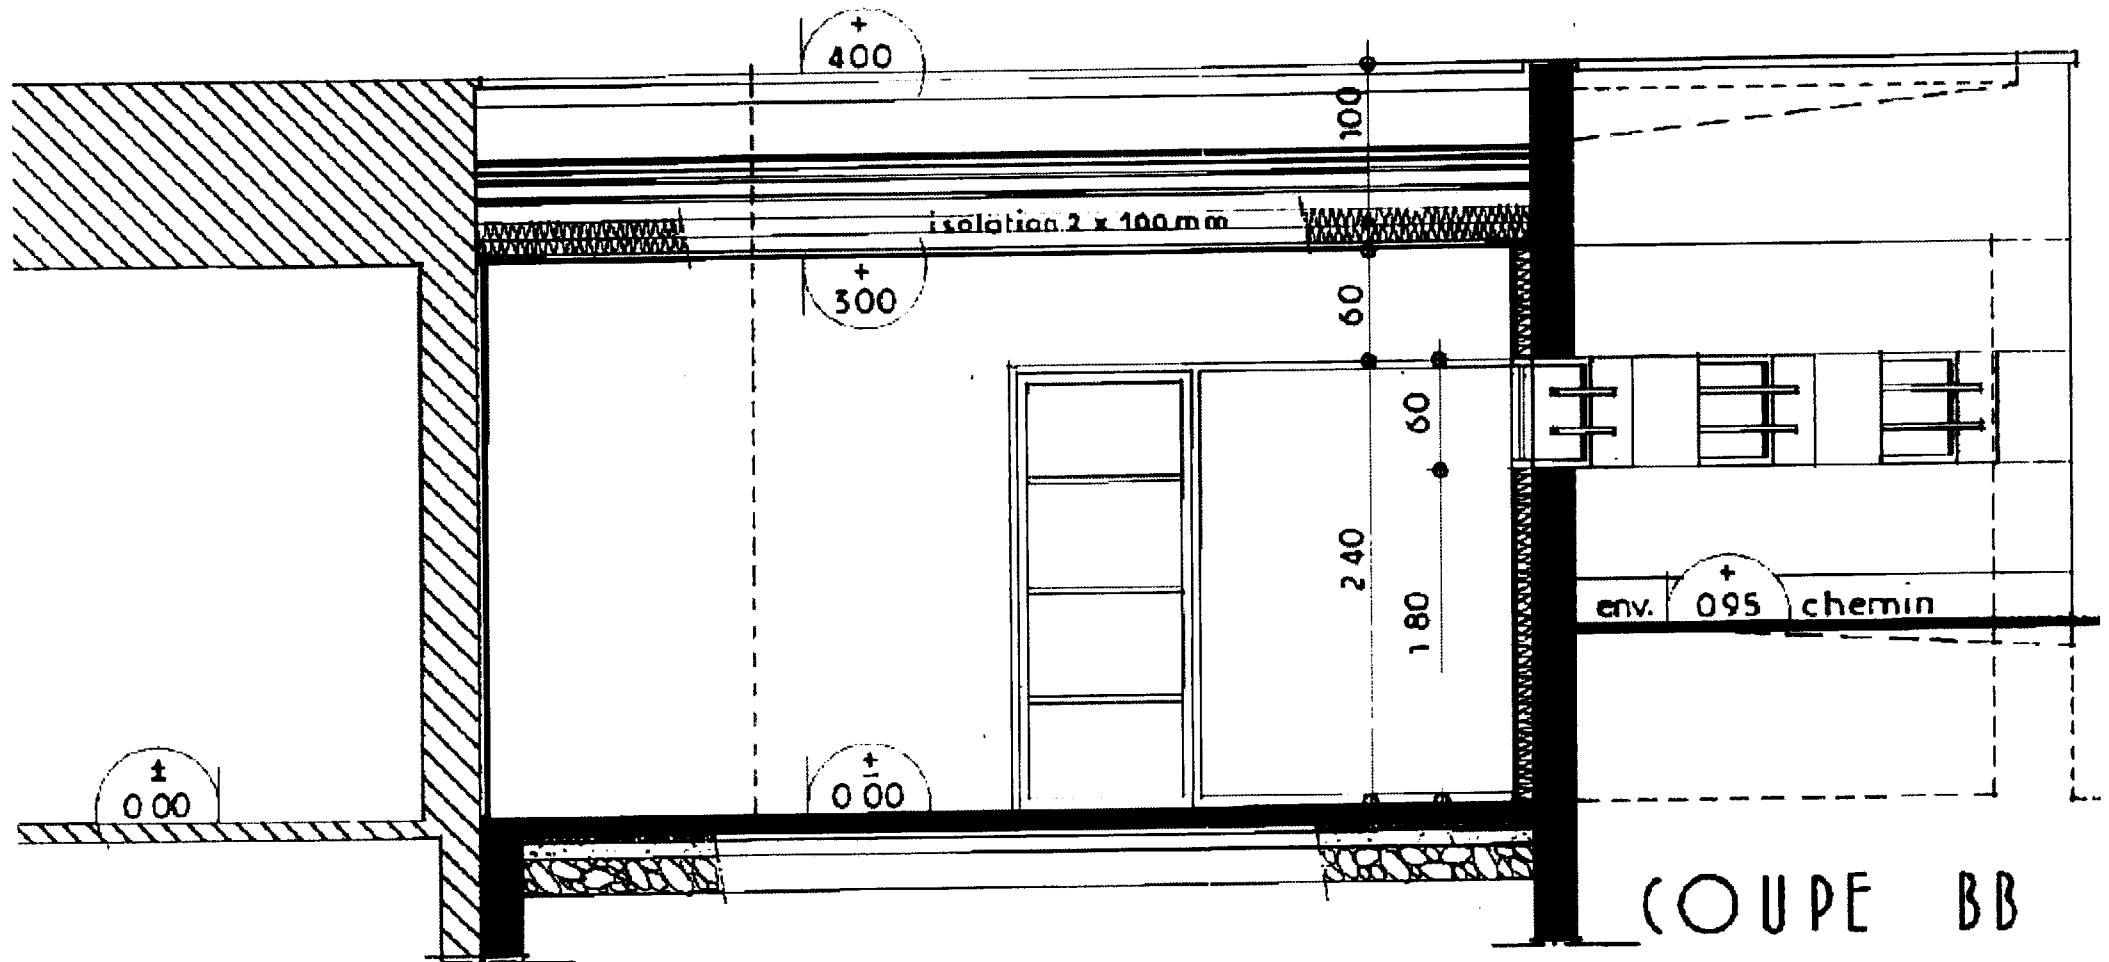

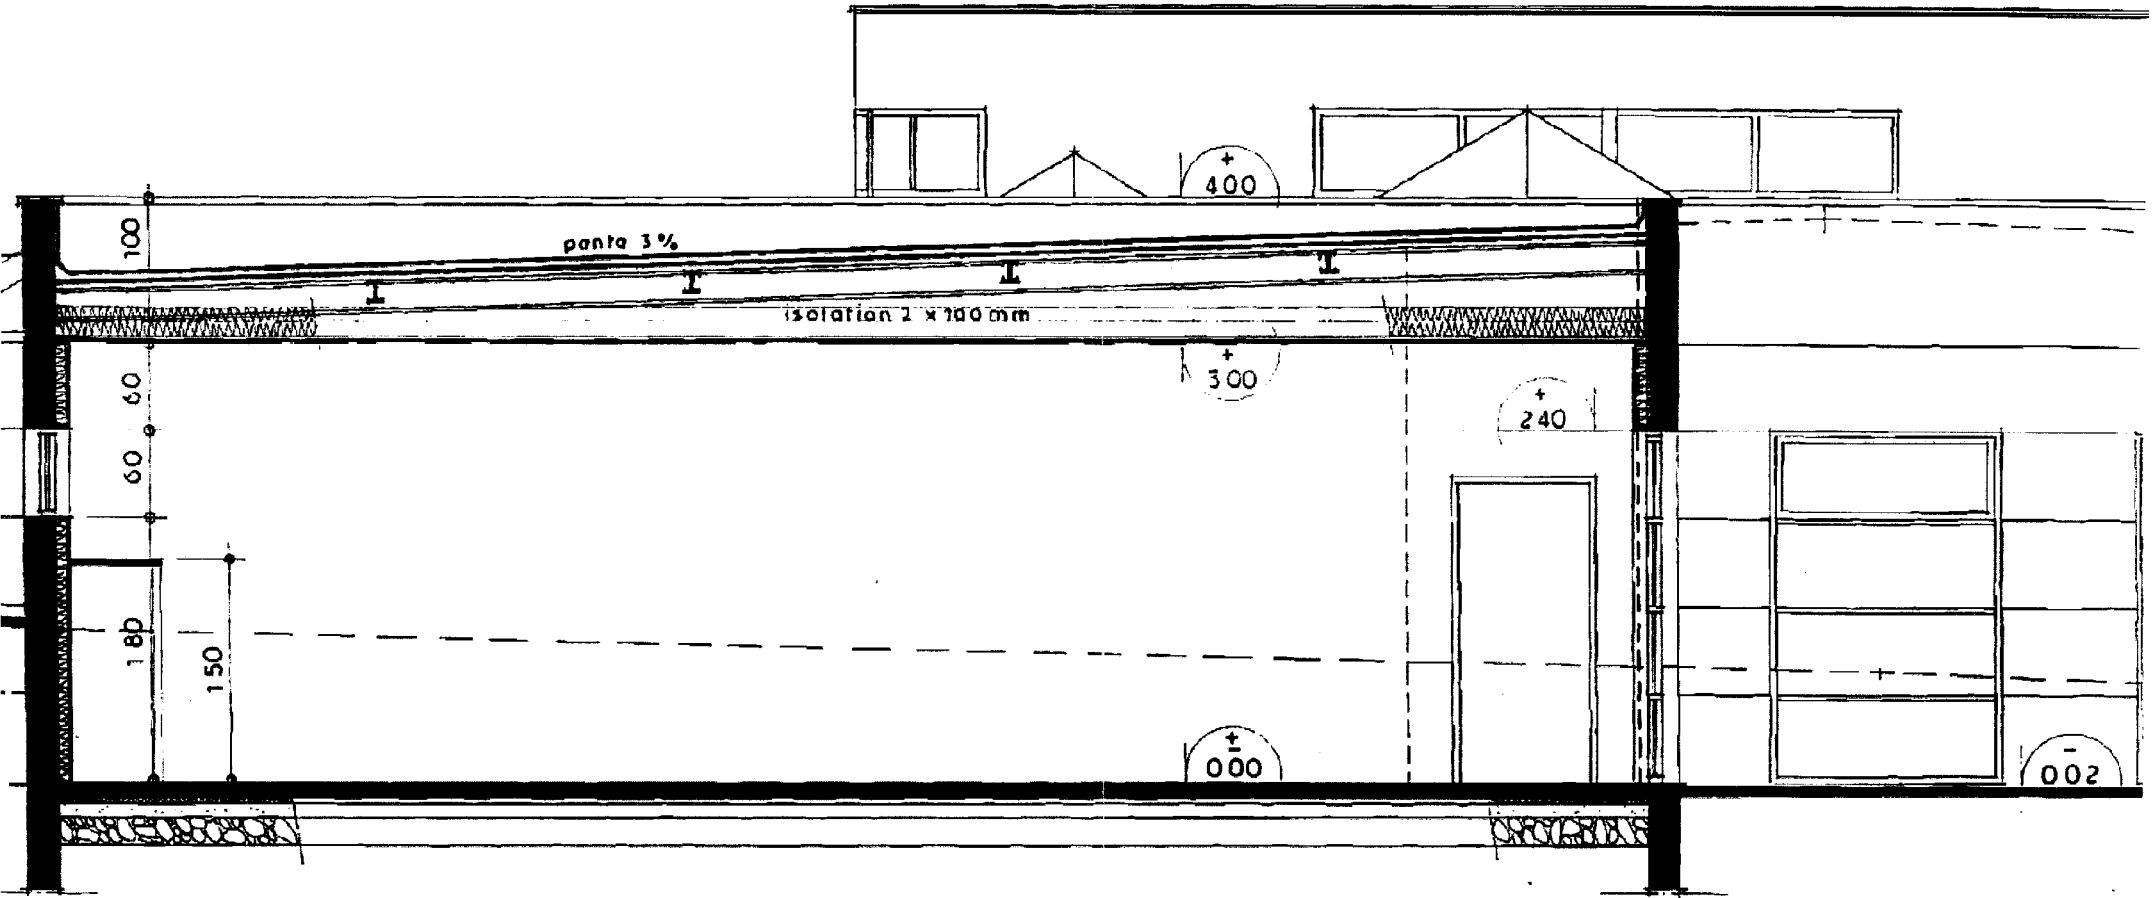

COUPE AA FACADE NORD

