


# Perspective

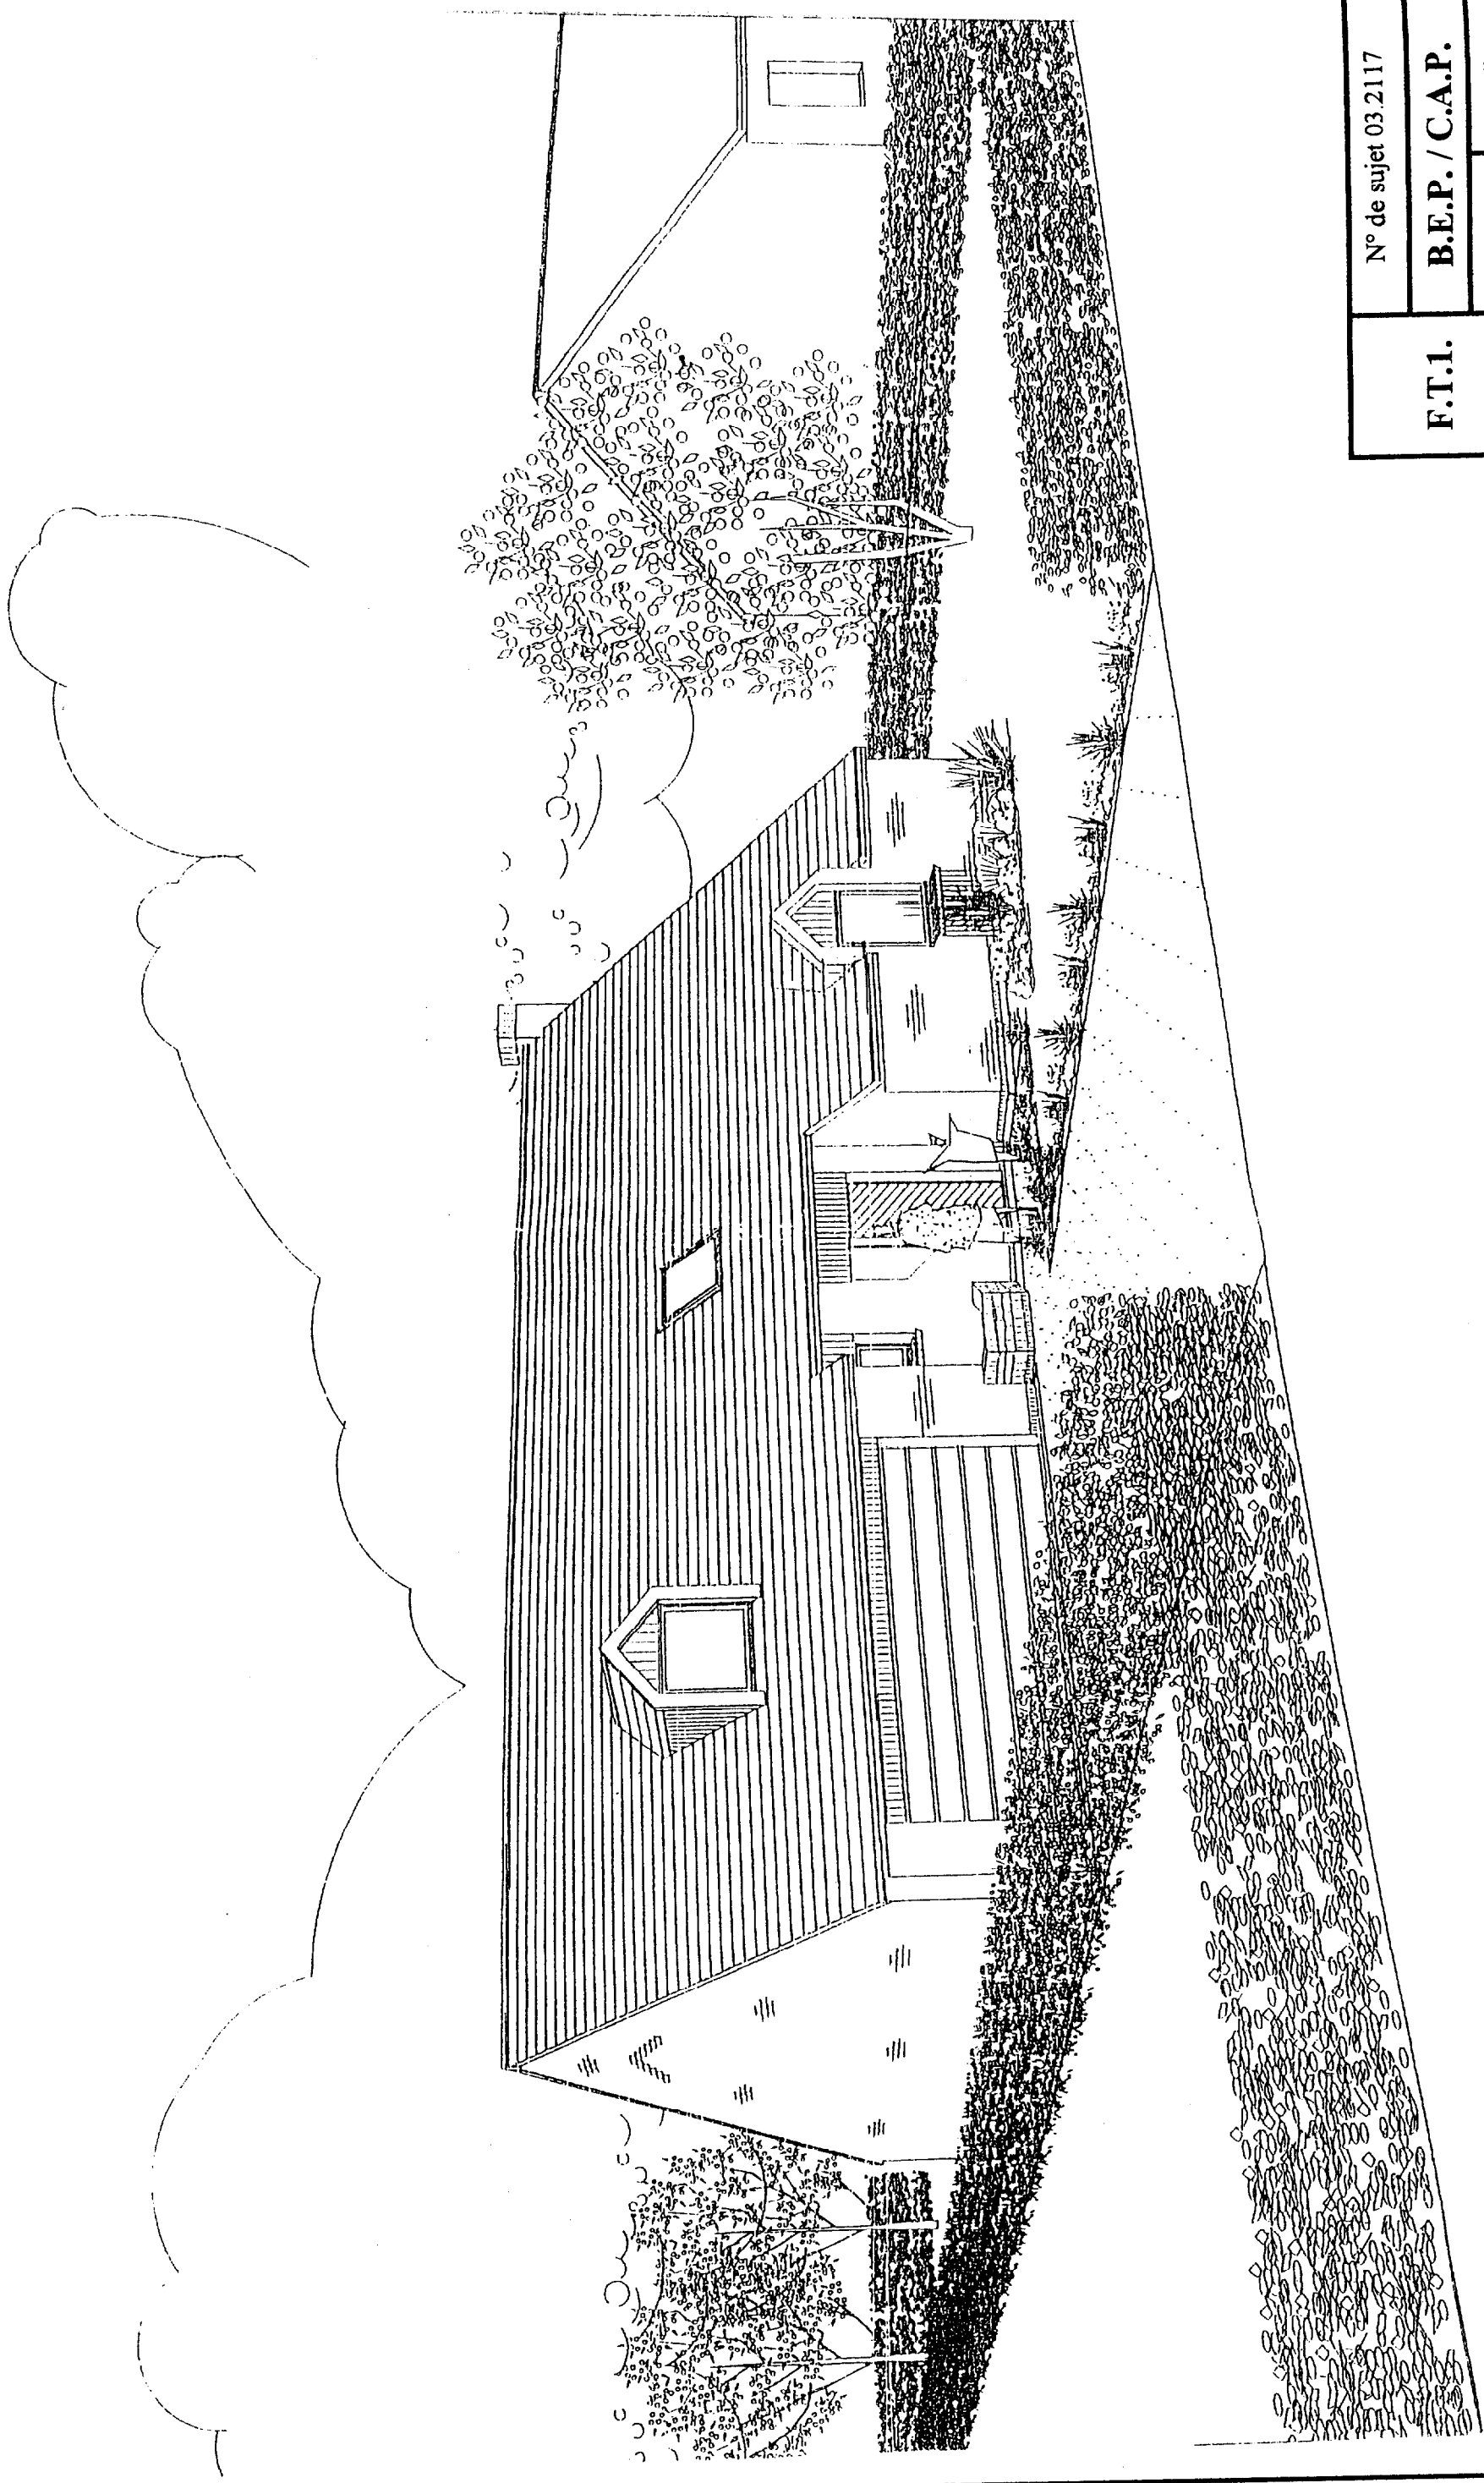

N° de sujet 03.2117


F.T.I.

B.E.P. / C.A.P.


E.P.I.

Folio  
1 / 18


Façade avant

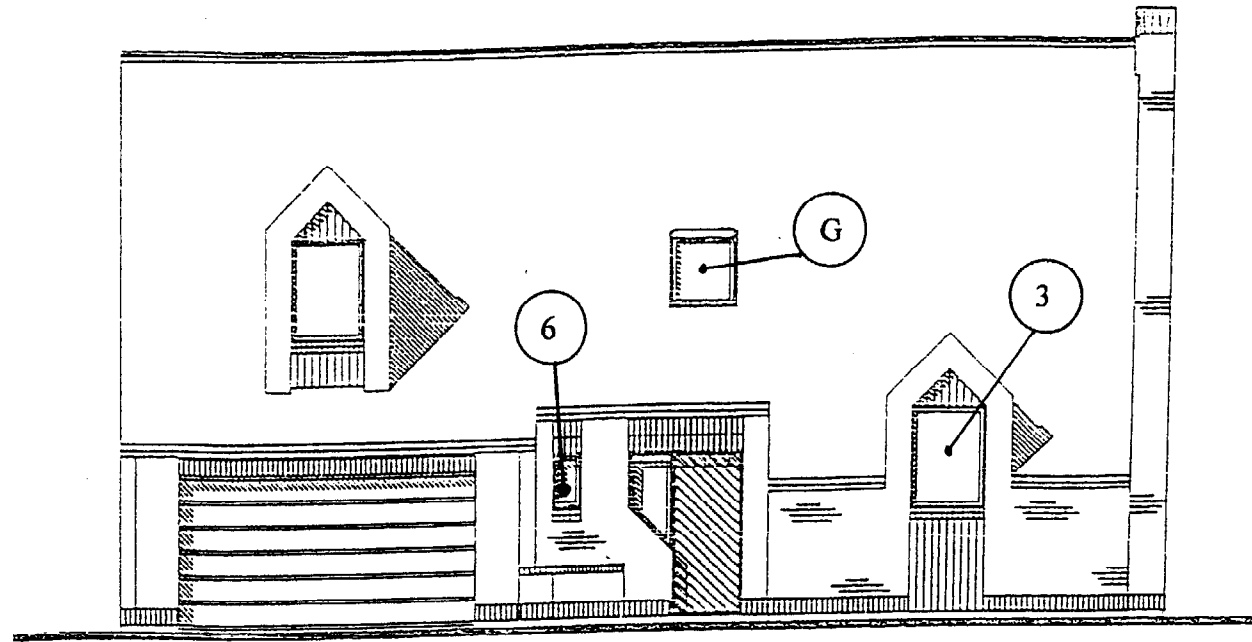


Façade arrière

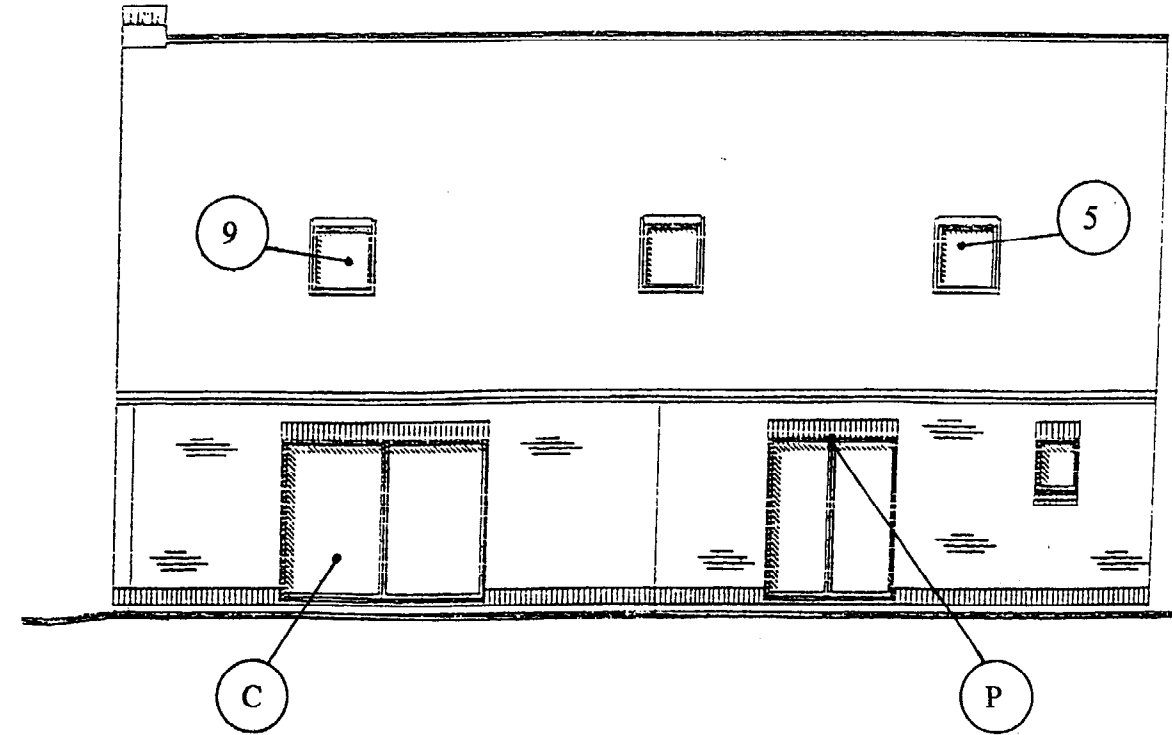

Pignon gauche


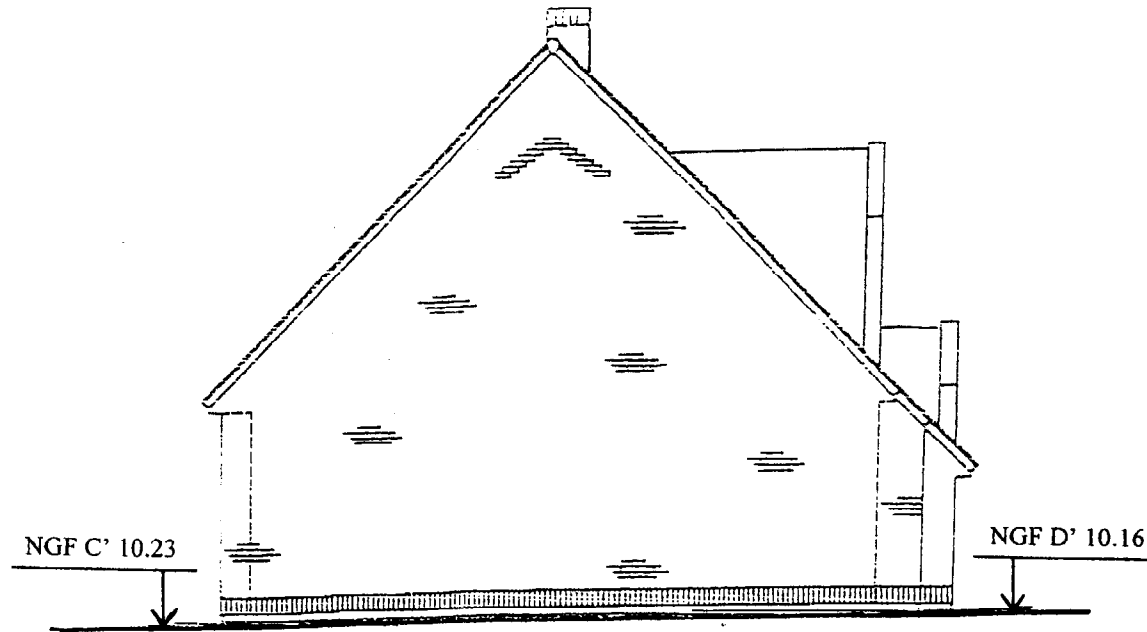


Pignon droit

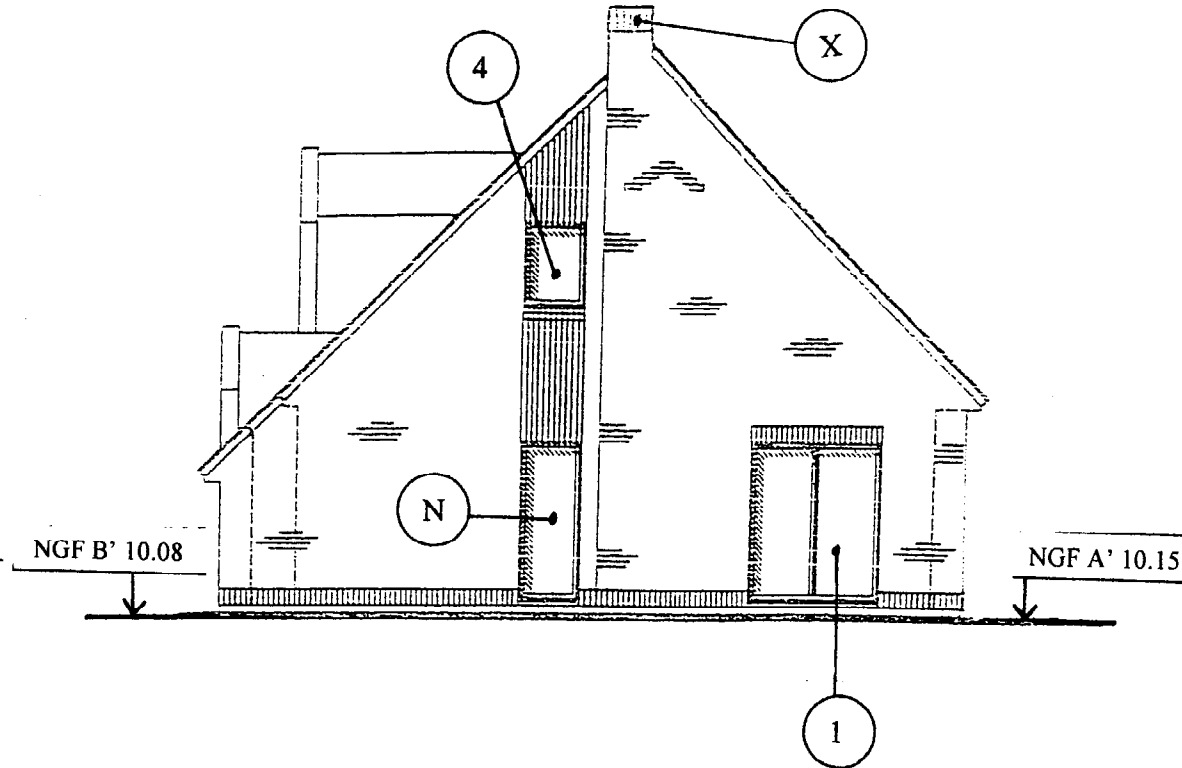


F.T.2.	N° 03.2117	
	B.E.P. / C.A.P.	
	E.P.1.	Folio 2 / 18

# Plan du rez-de-chaussée

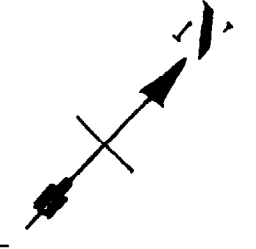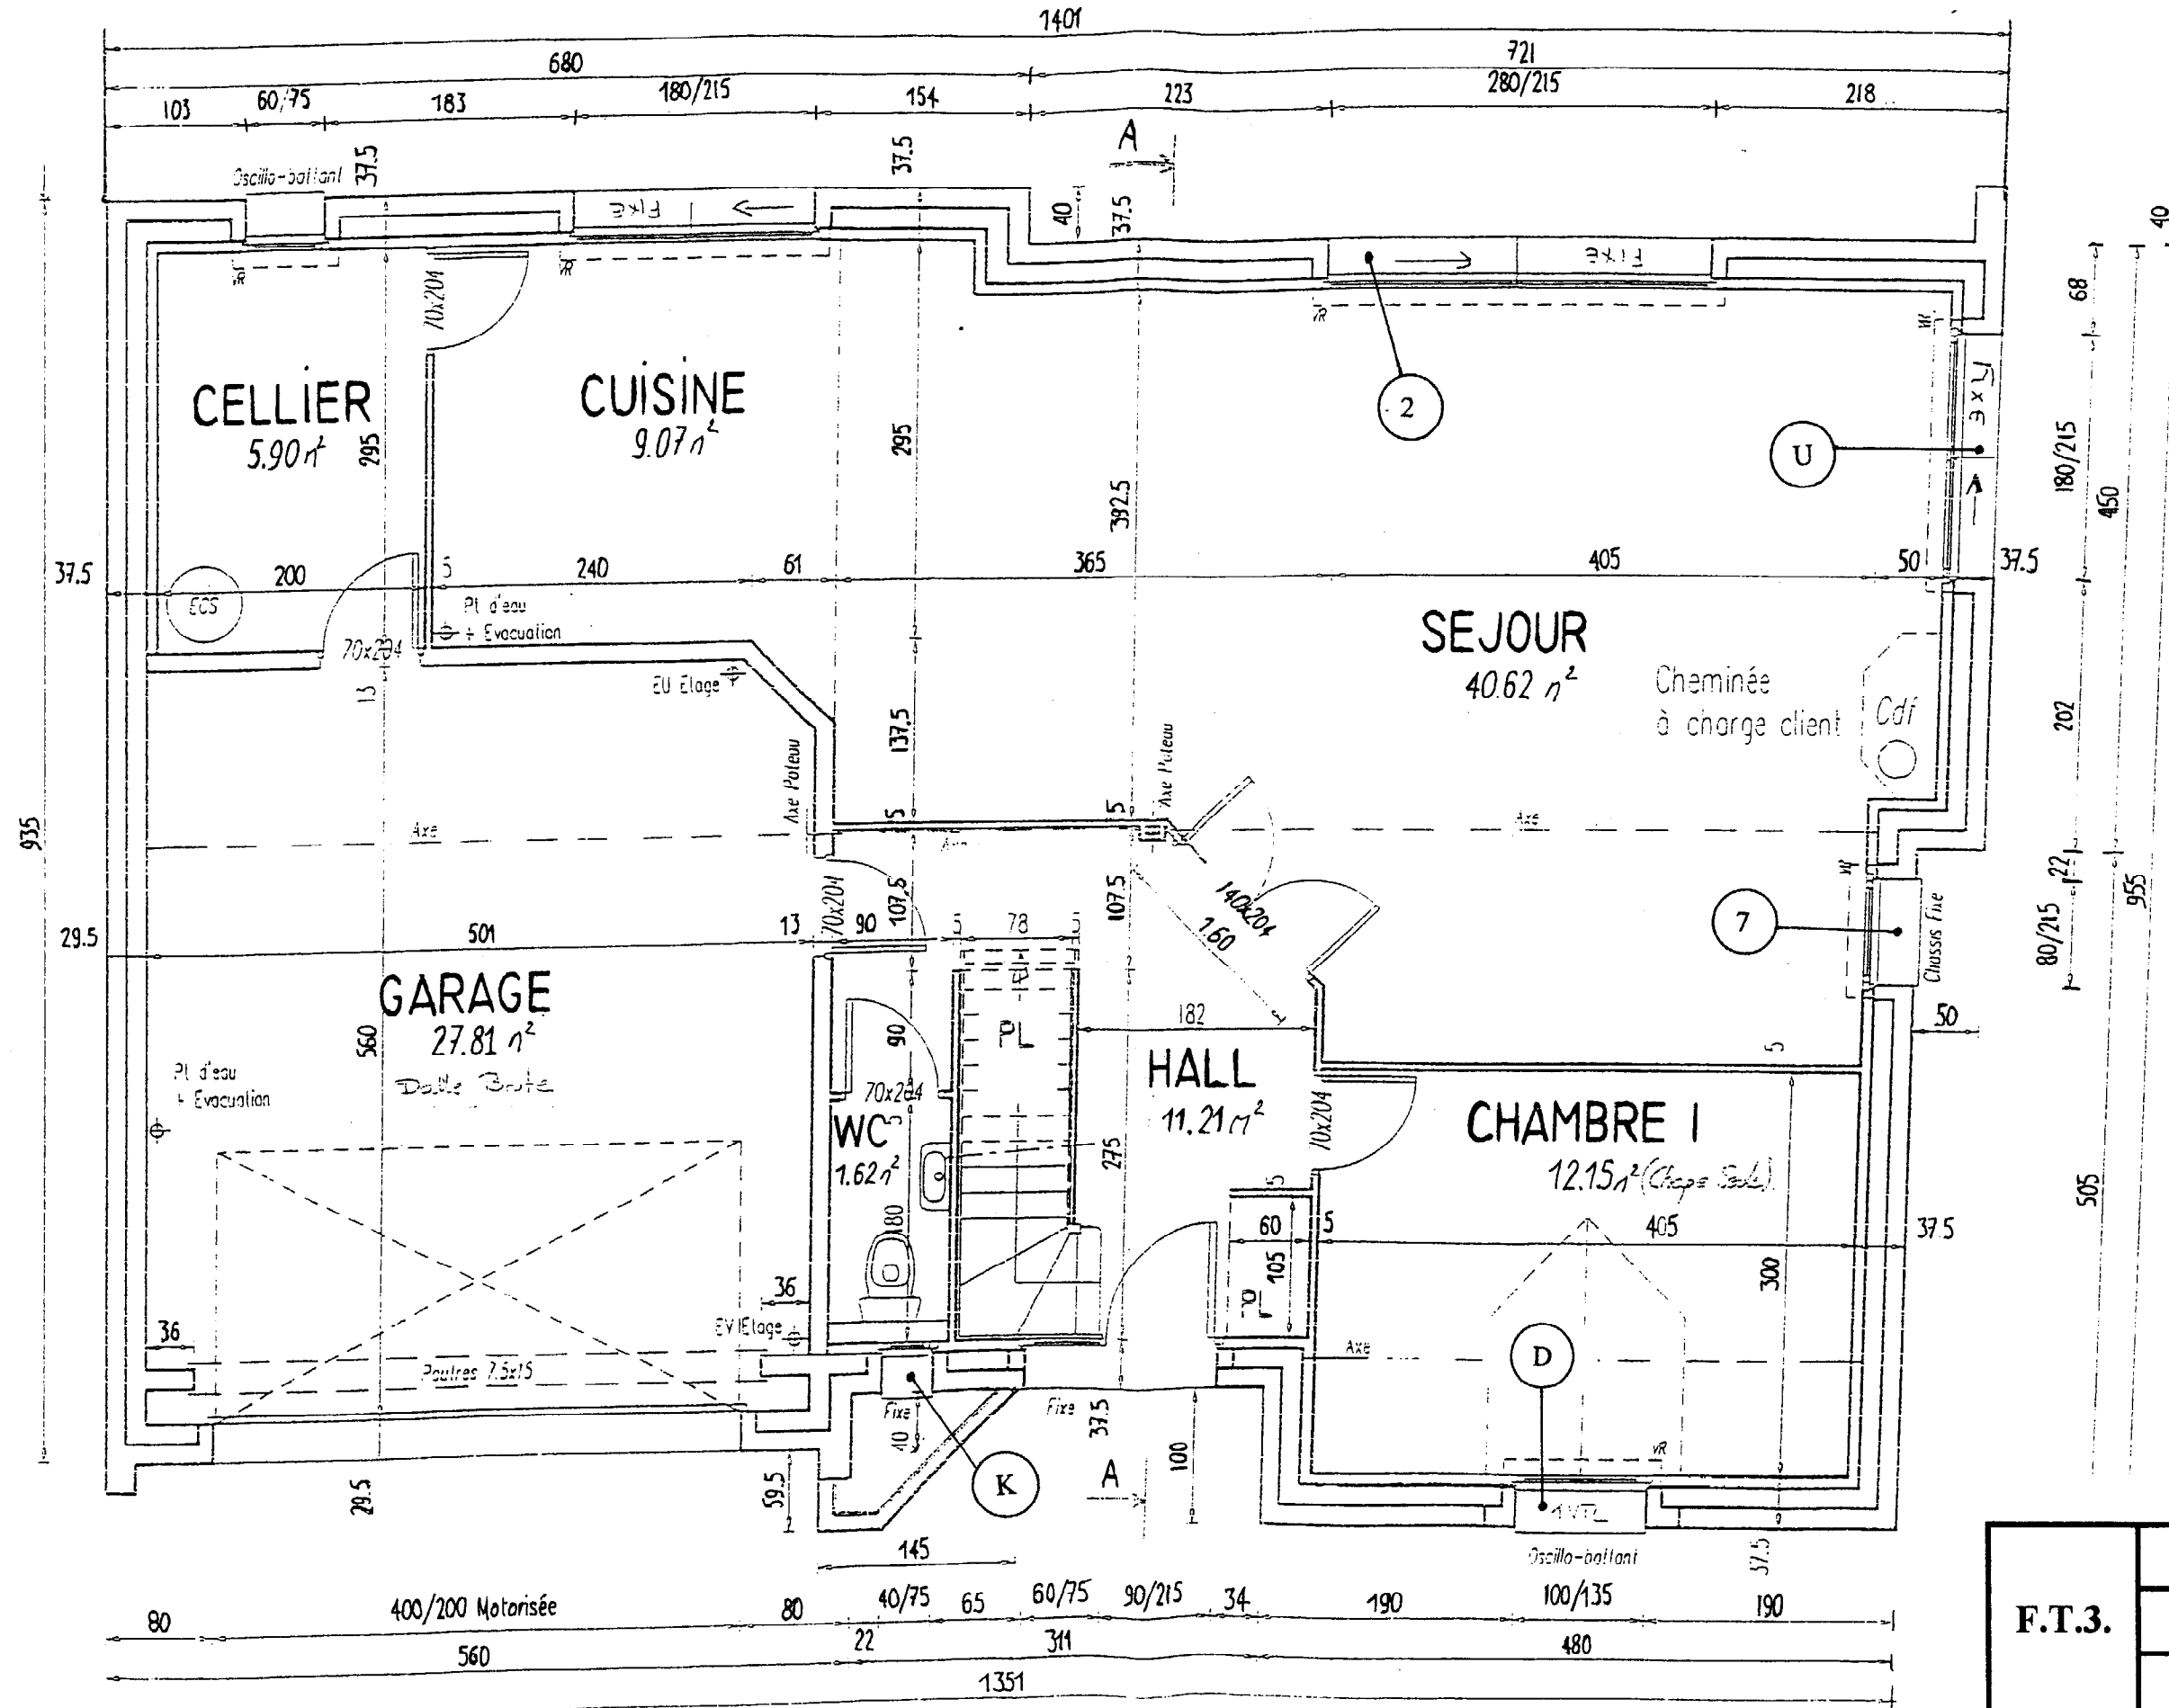


F.T.3.	N° de sujet : 03.2117	
	B.E.P. / C.A.P.	
	E.P.1.	Folio 3 / 18

# Plan de l'étage

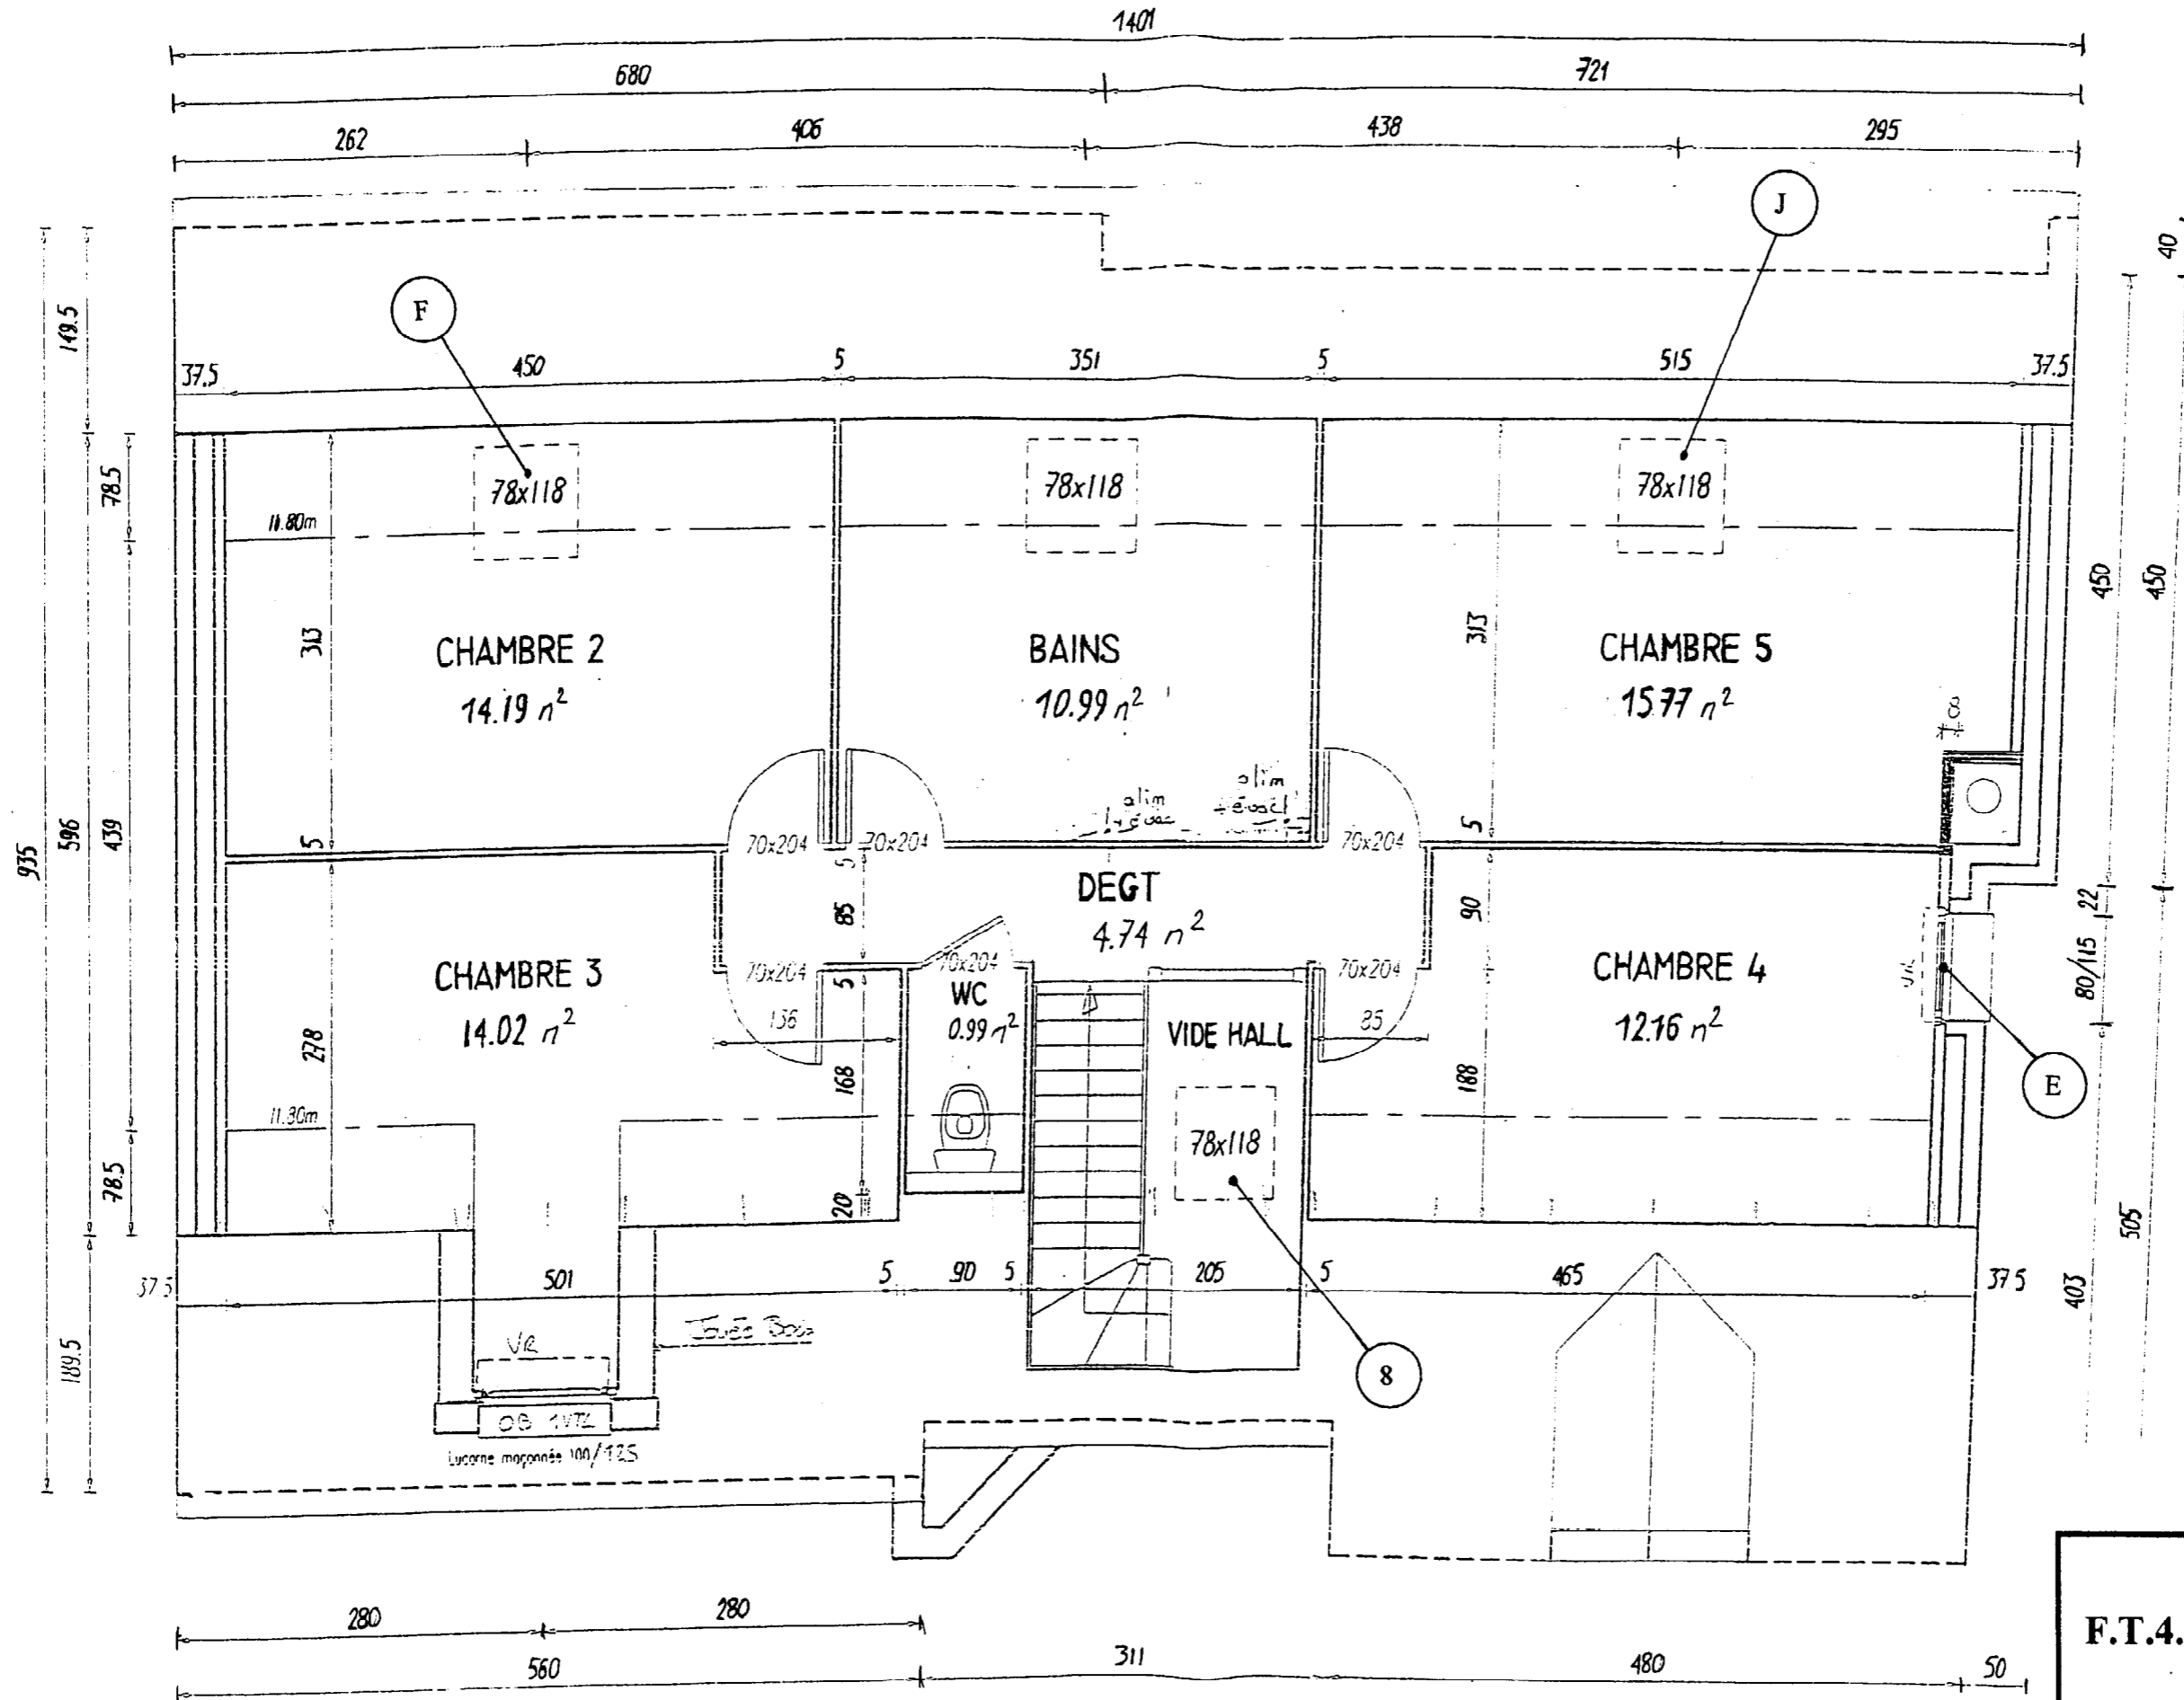

F.T.4.	N° de sujet : 03.2117	
	B.E.P. / C.A.P.	
	E.P.1.	Folio 4 / 18

# Coupe A - A

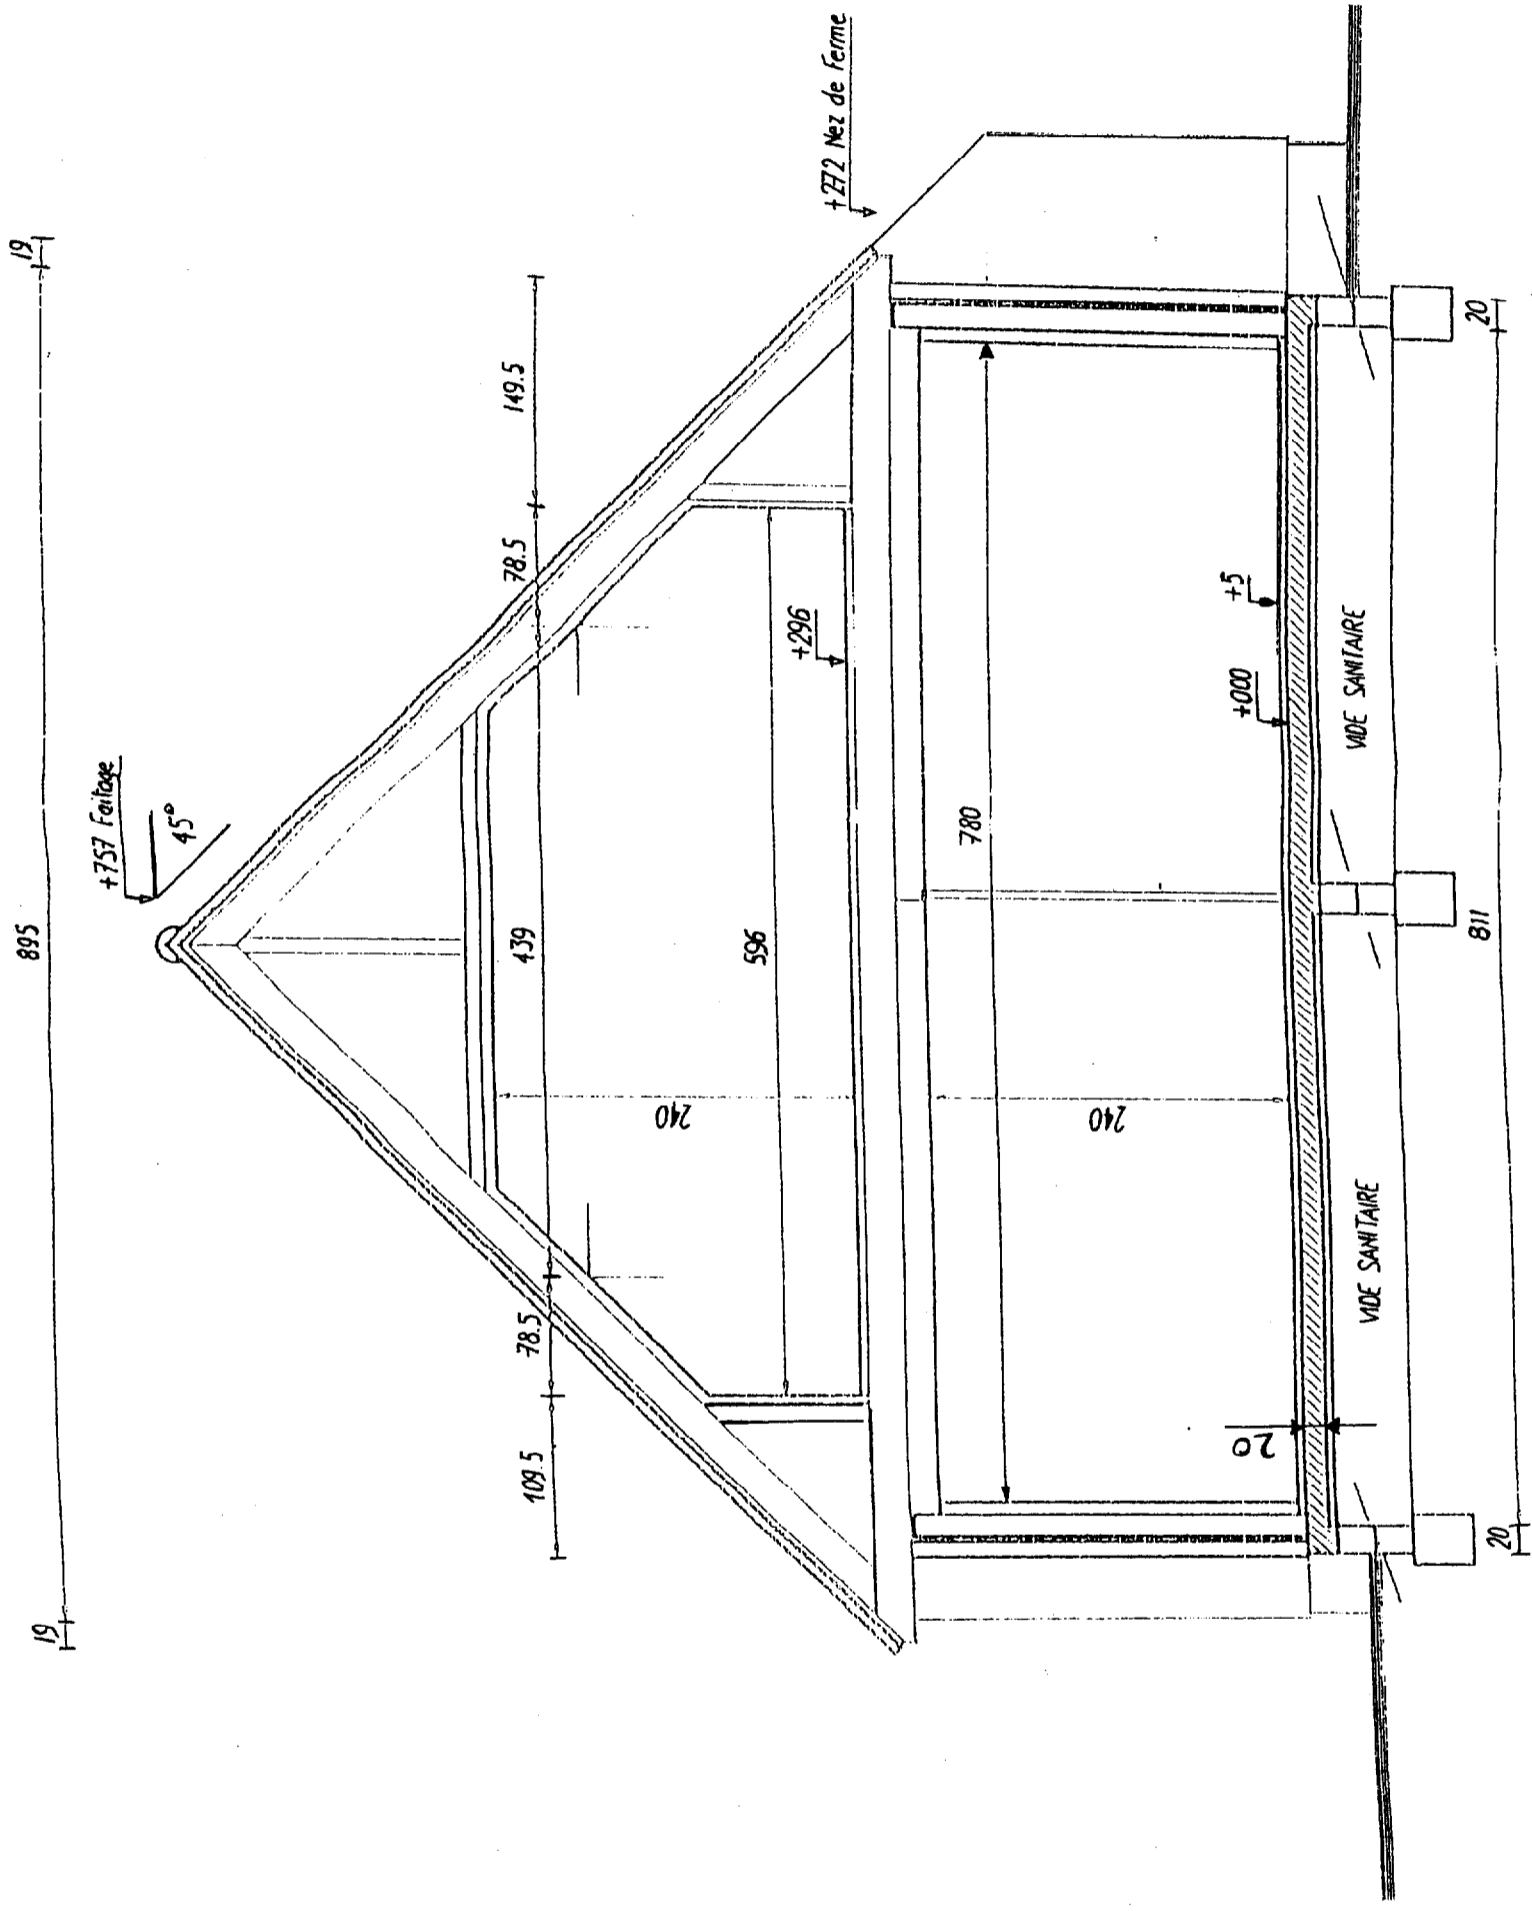

F.T.5.		N° de sujet 03.2117	
E.P.1.		B.E.P. / C.A.P.	
Folio 5 / 18			